




**SUGGESTED MINIMUM LOT SIZES, LOT DIMENSIONS
& TYPES FOR C-1 USE/OCCUPANCY**

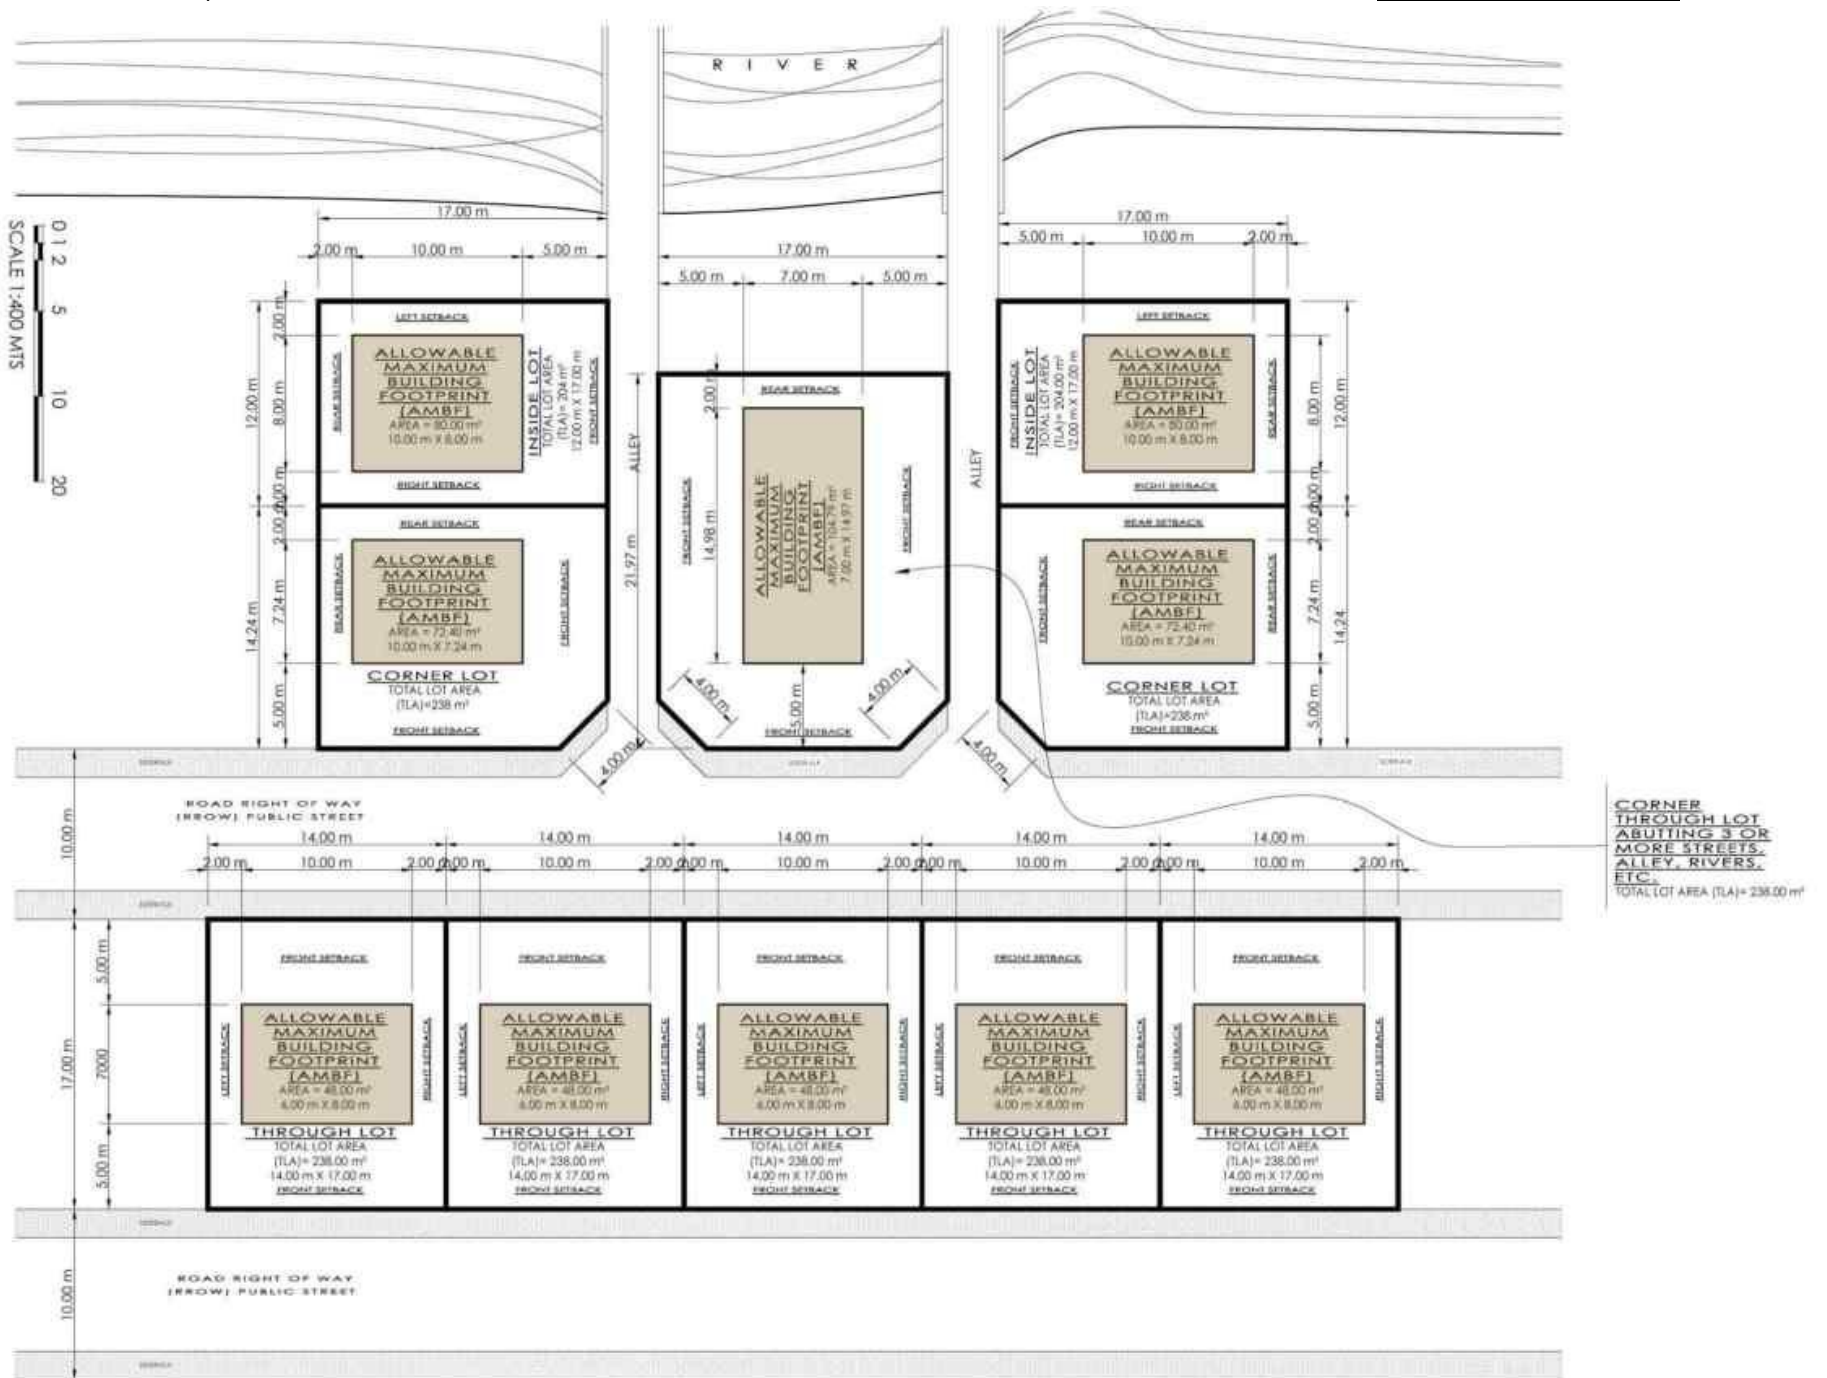



SUGGESTED MINIMUM LOT SIZES, LOT DIMENSIONS & TYPES FOR C-3 USE/OCCUPANCY


0 1 2 5 10 20
SCALE 1:6000 MTS

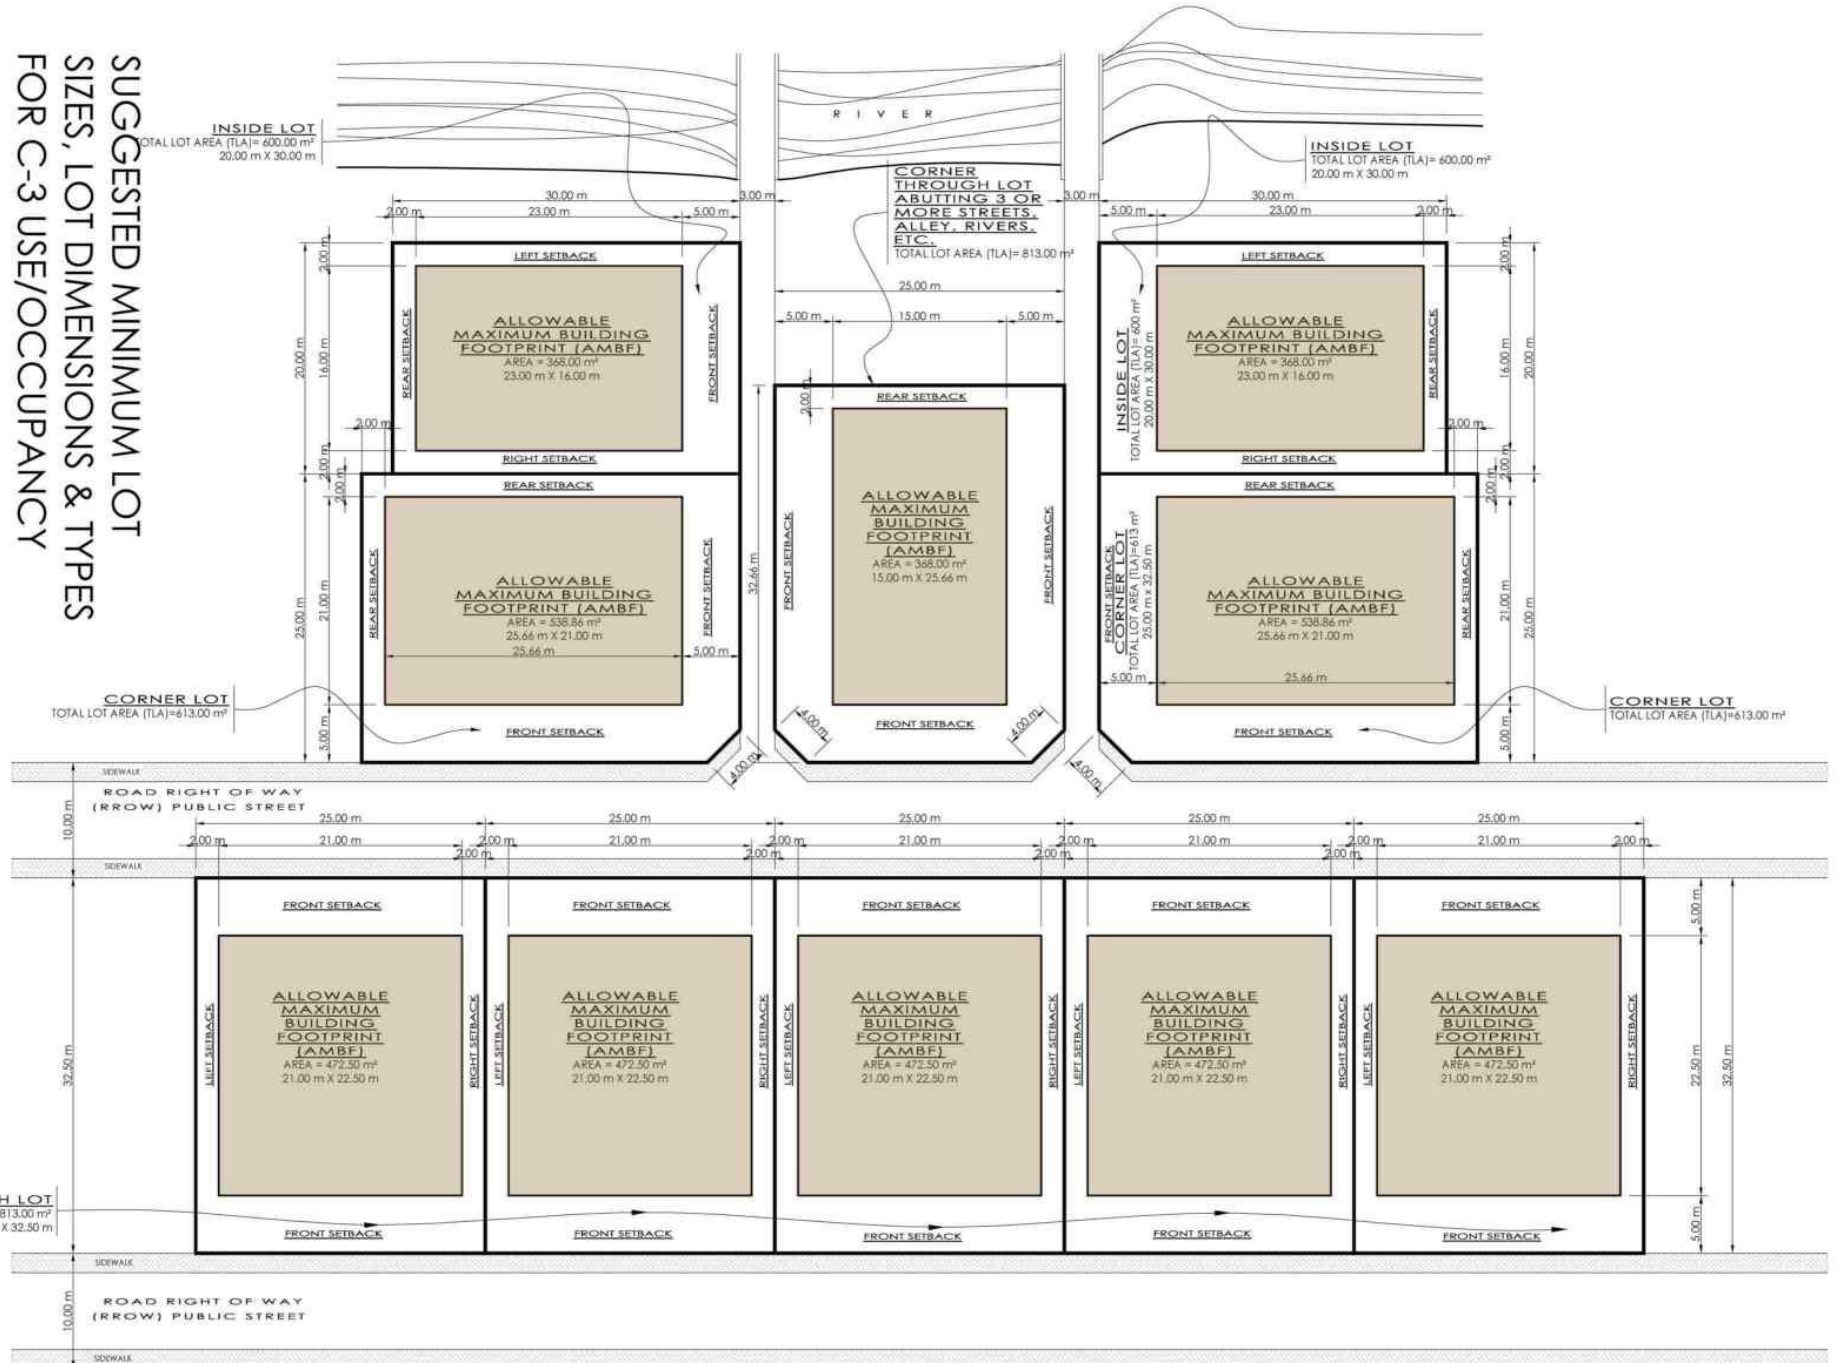

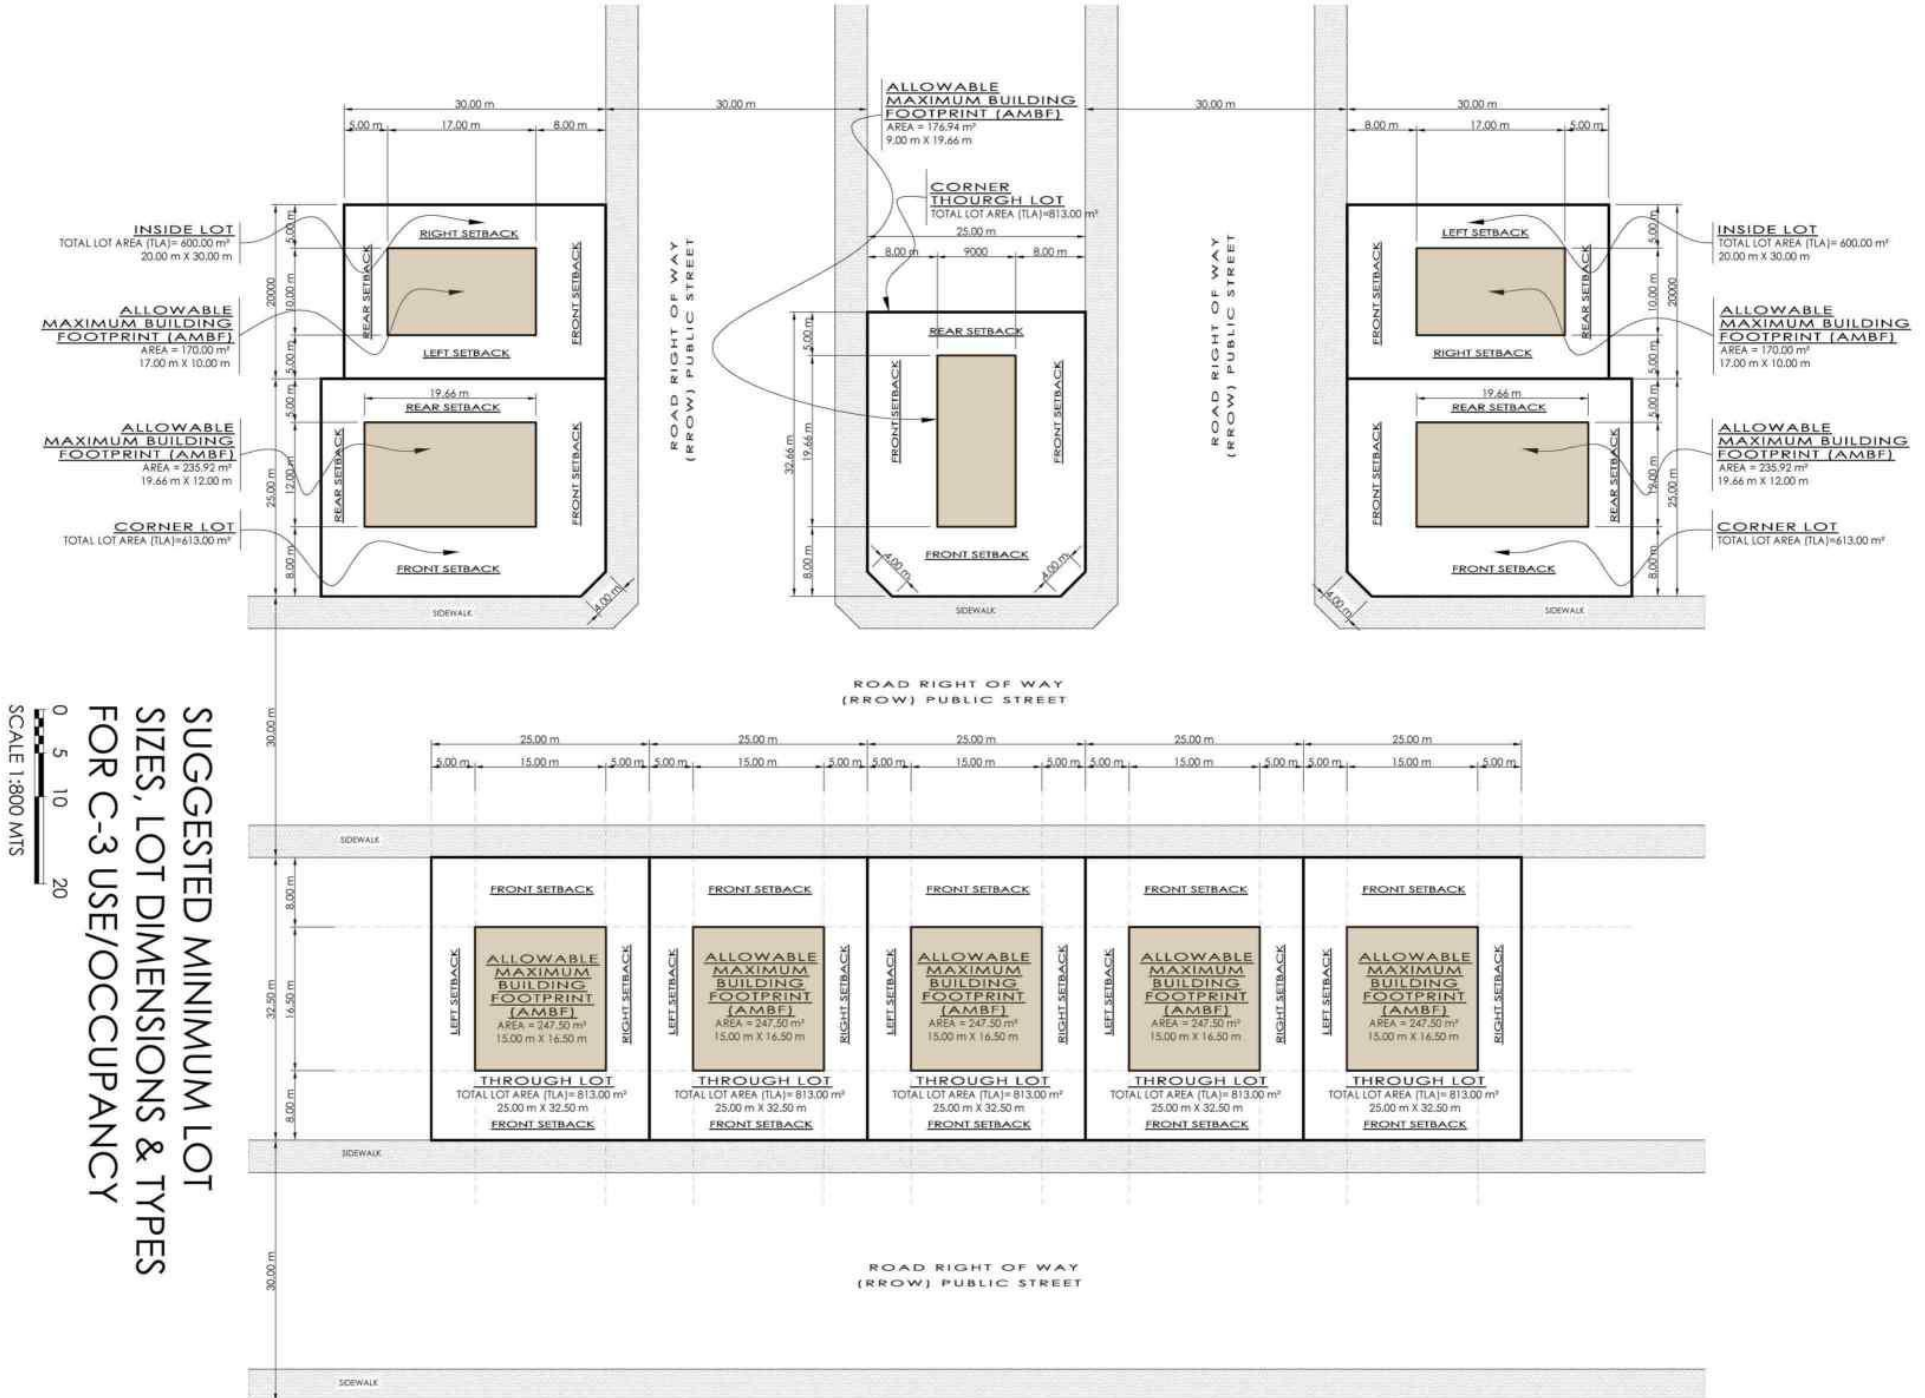


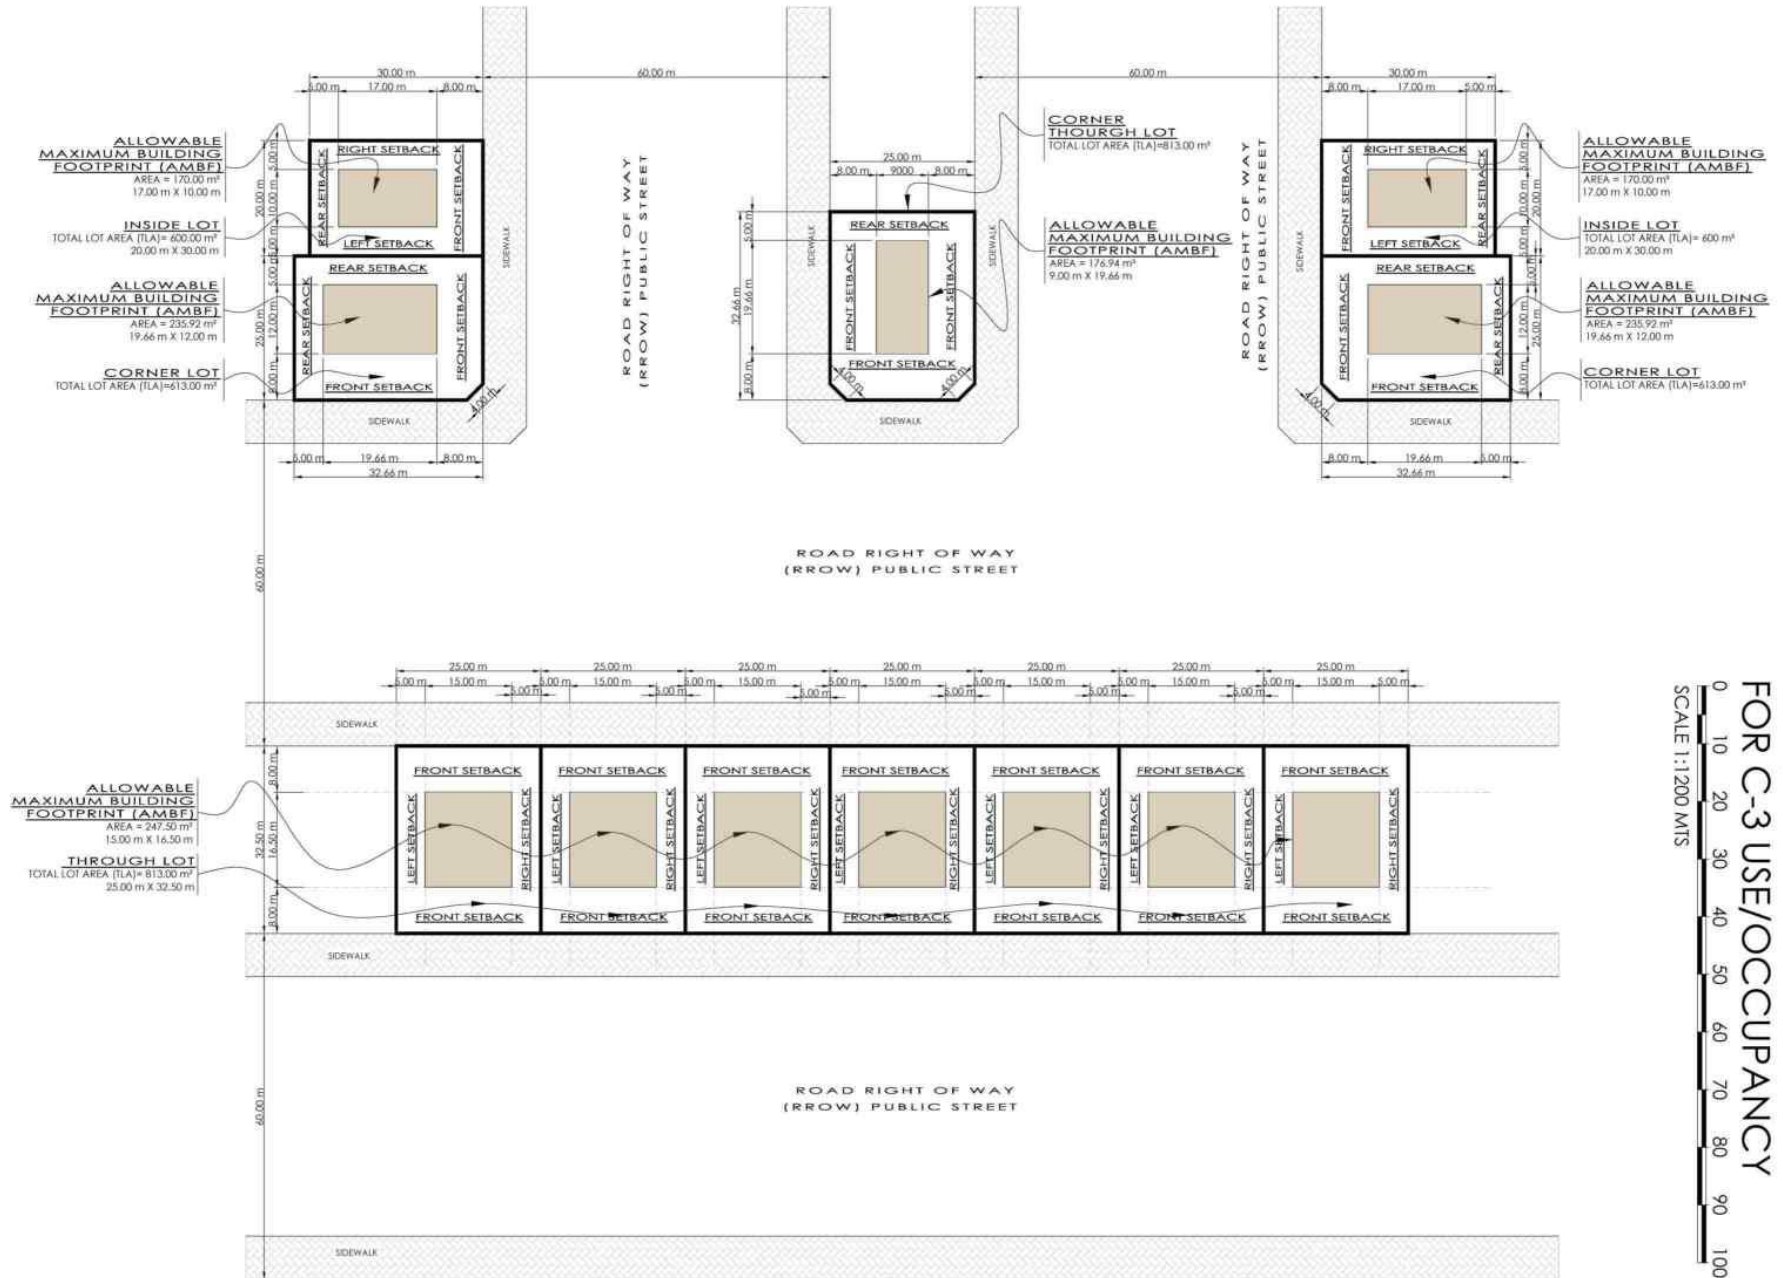

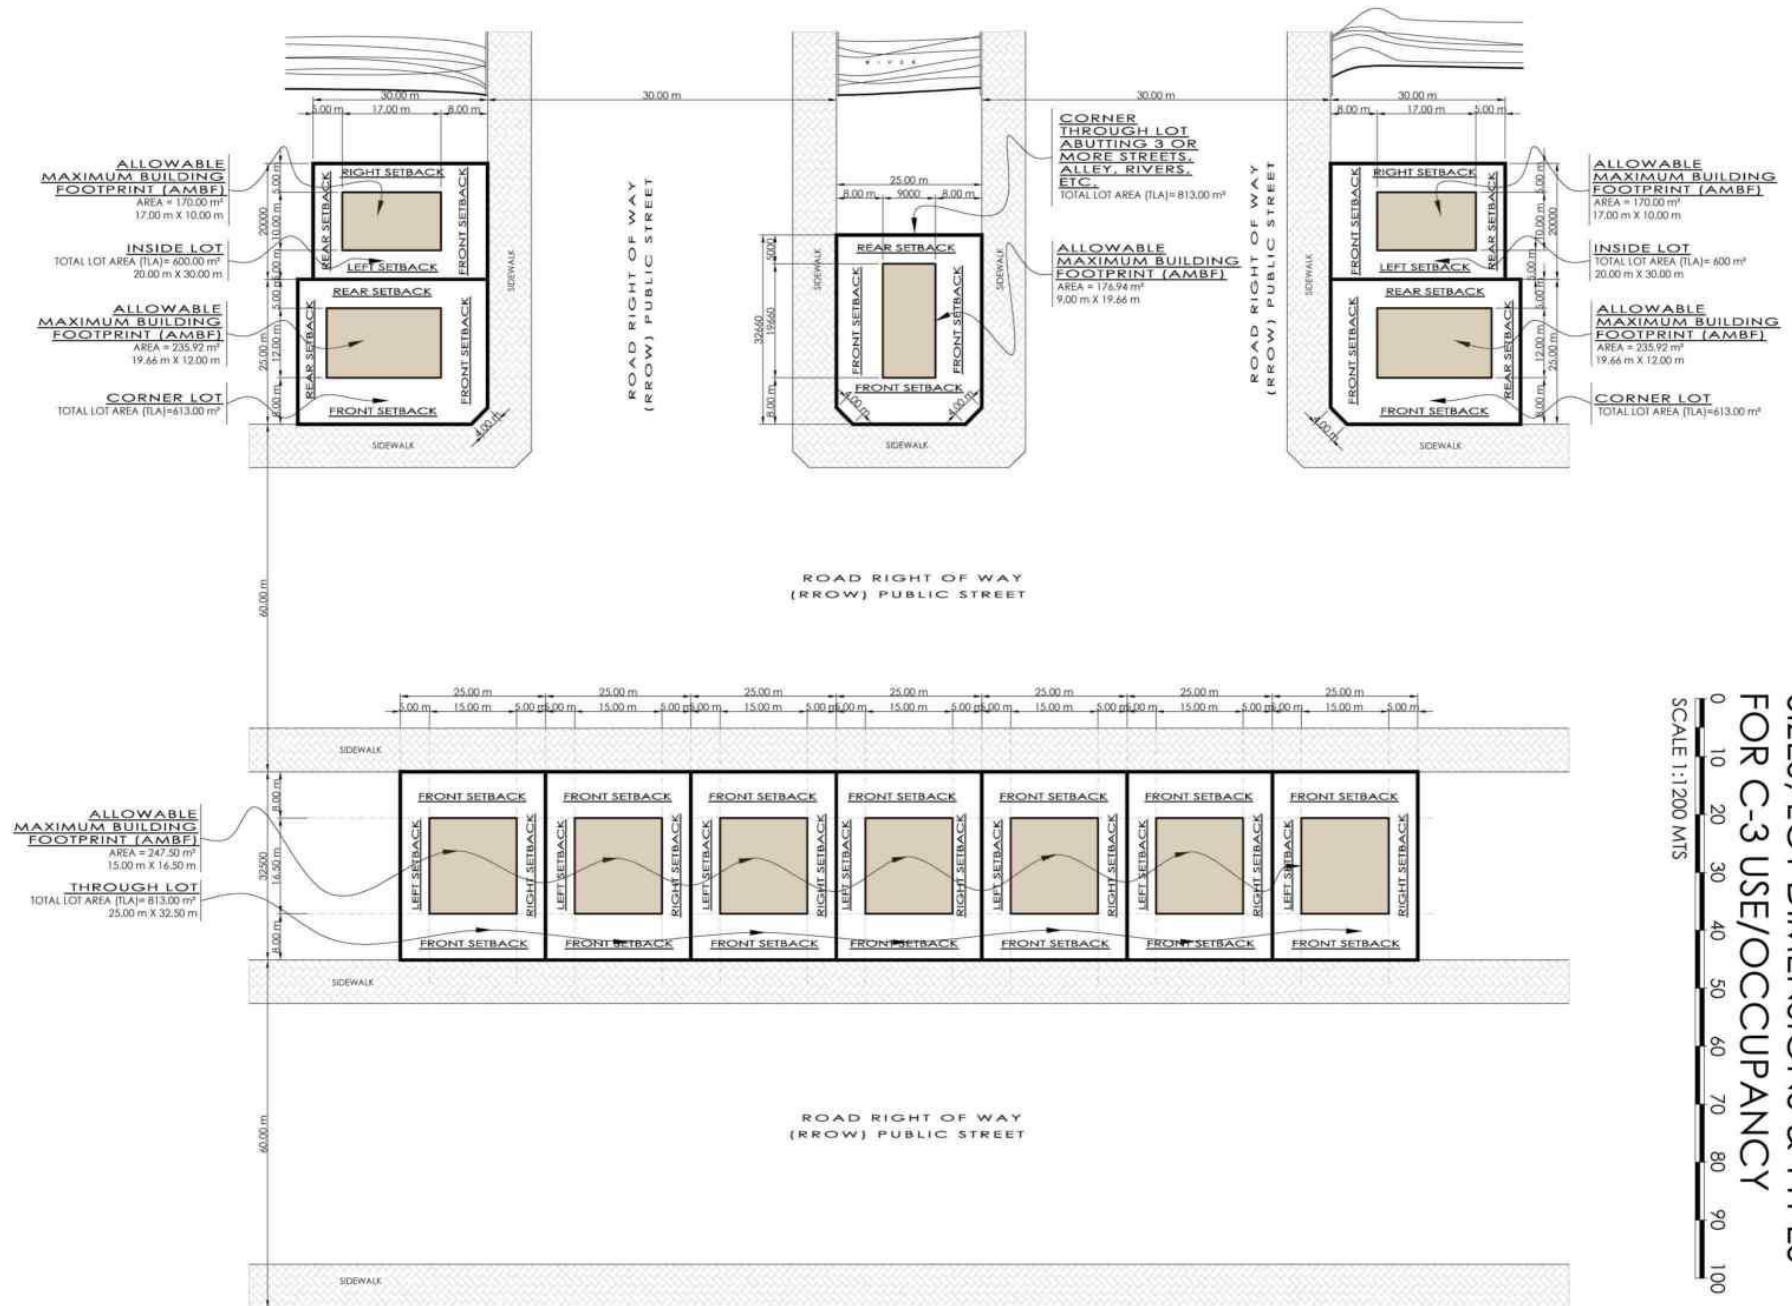

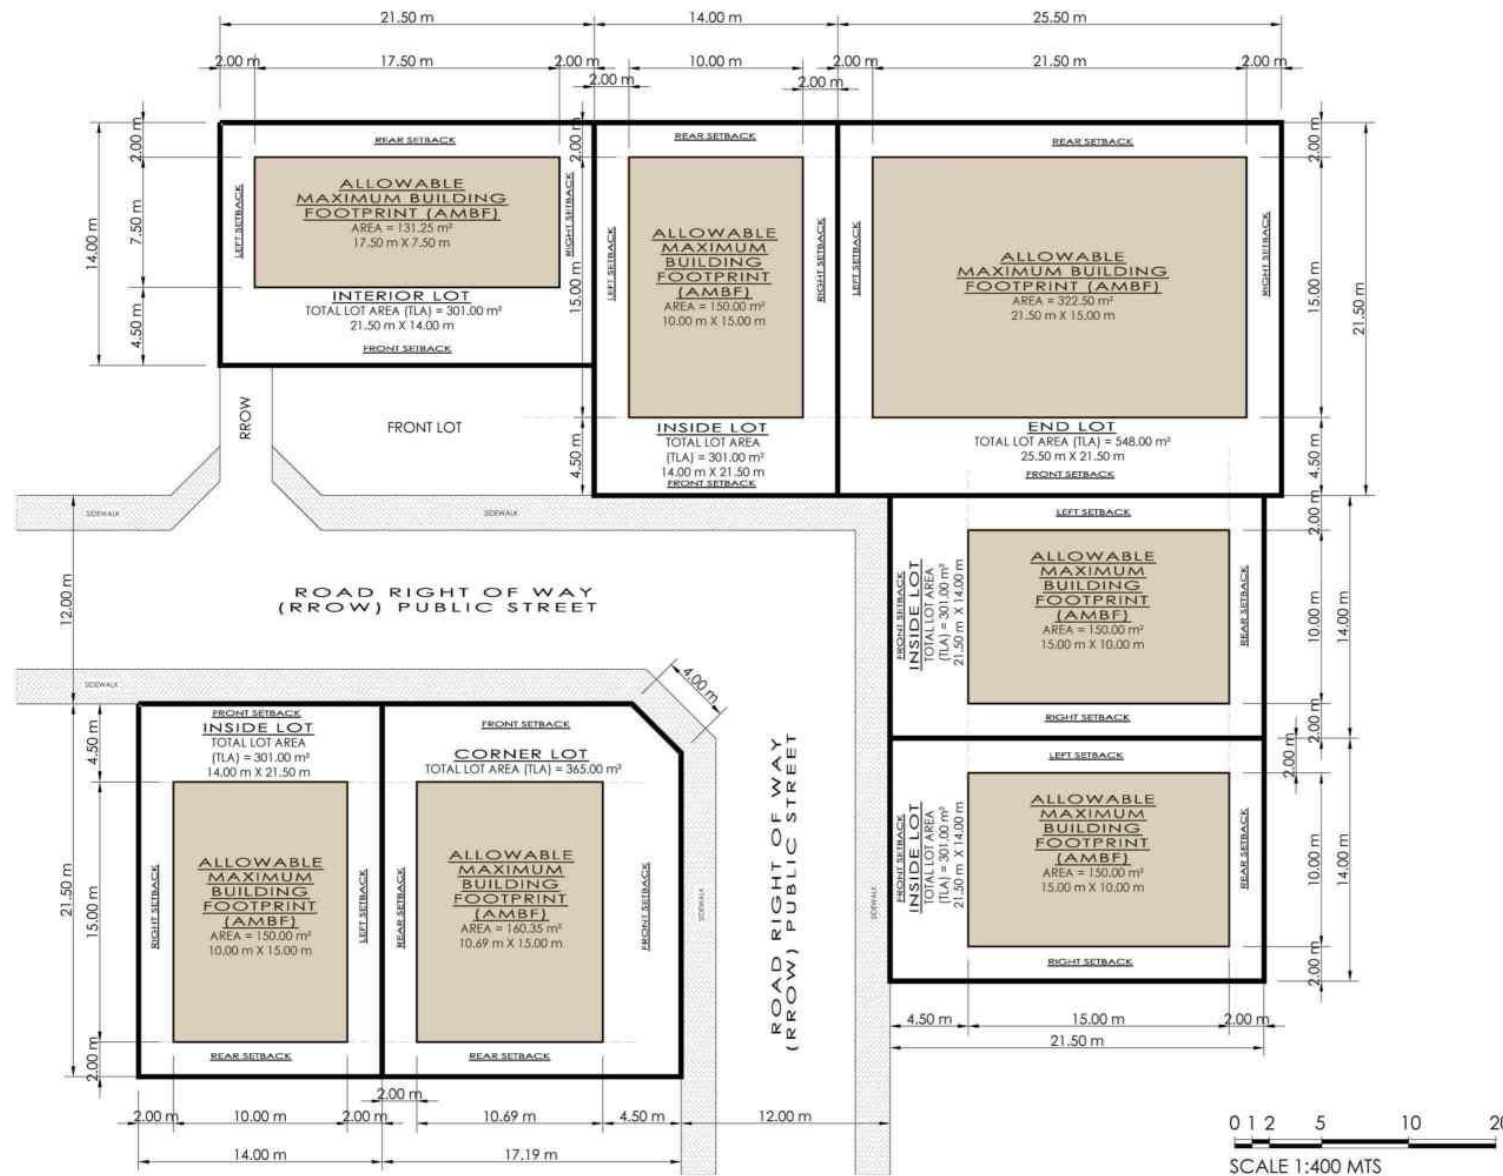


SUGGESTED MINIMUM LOT SIZES, LOT DIMENSIONS & TYPES FOR R-1

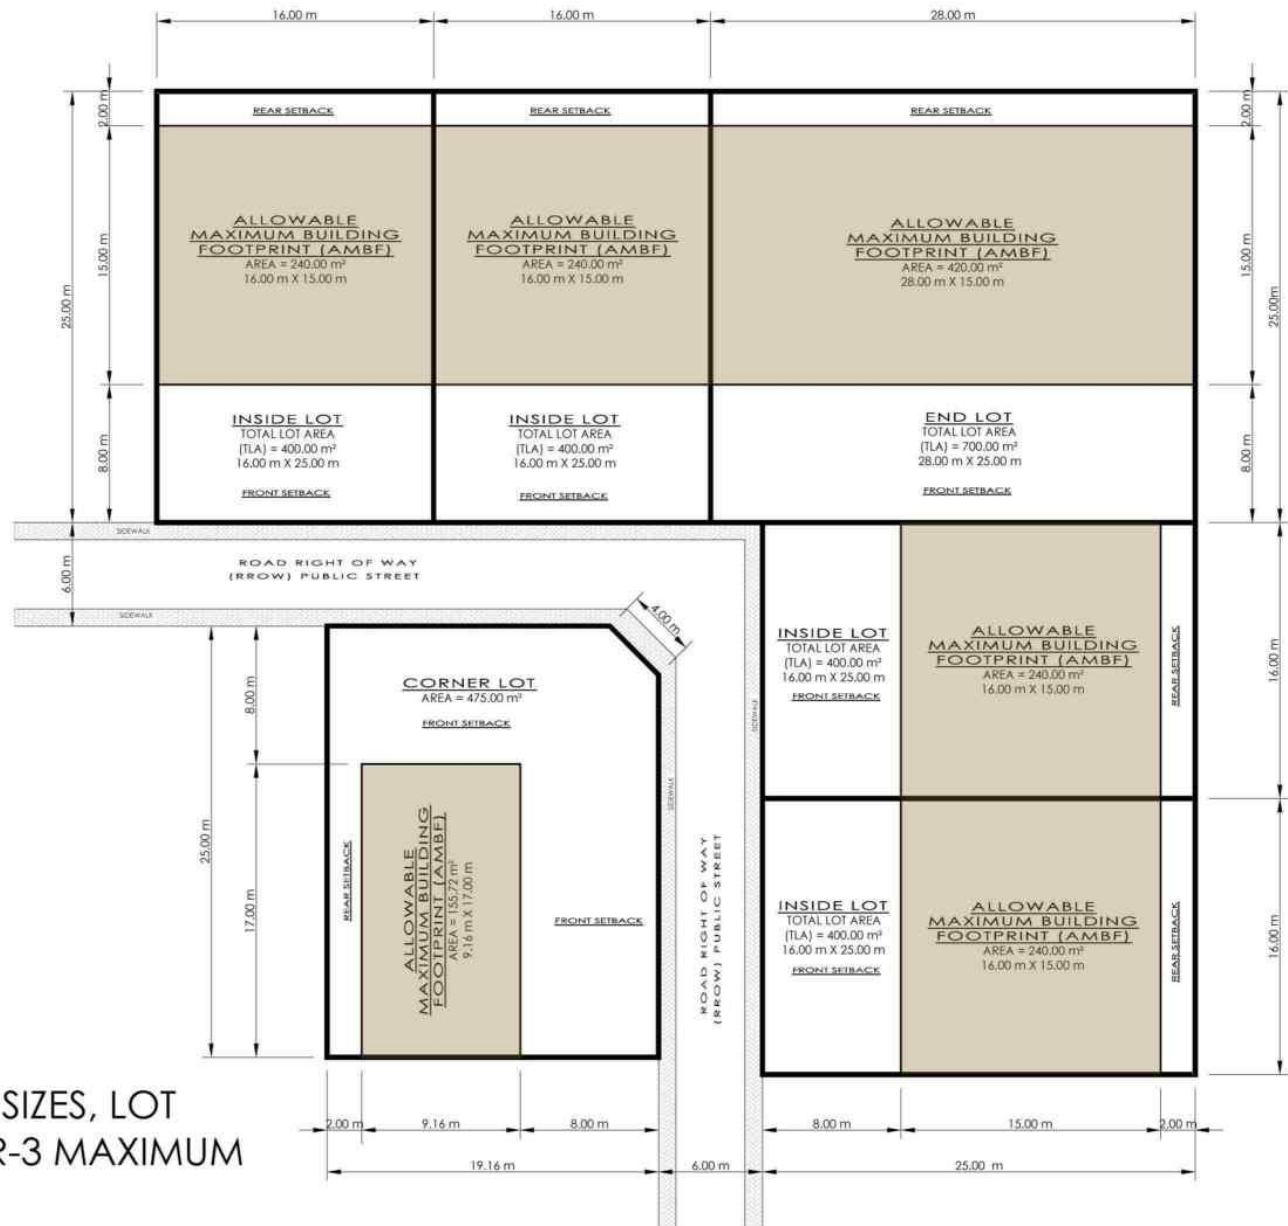

SUGGESTED MINIMUM LOT SIZES, LOT DIMENSIONS & TYPES FOR R-3 MAXIMUM



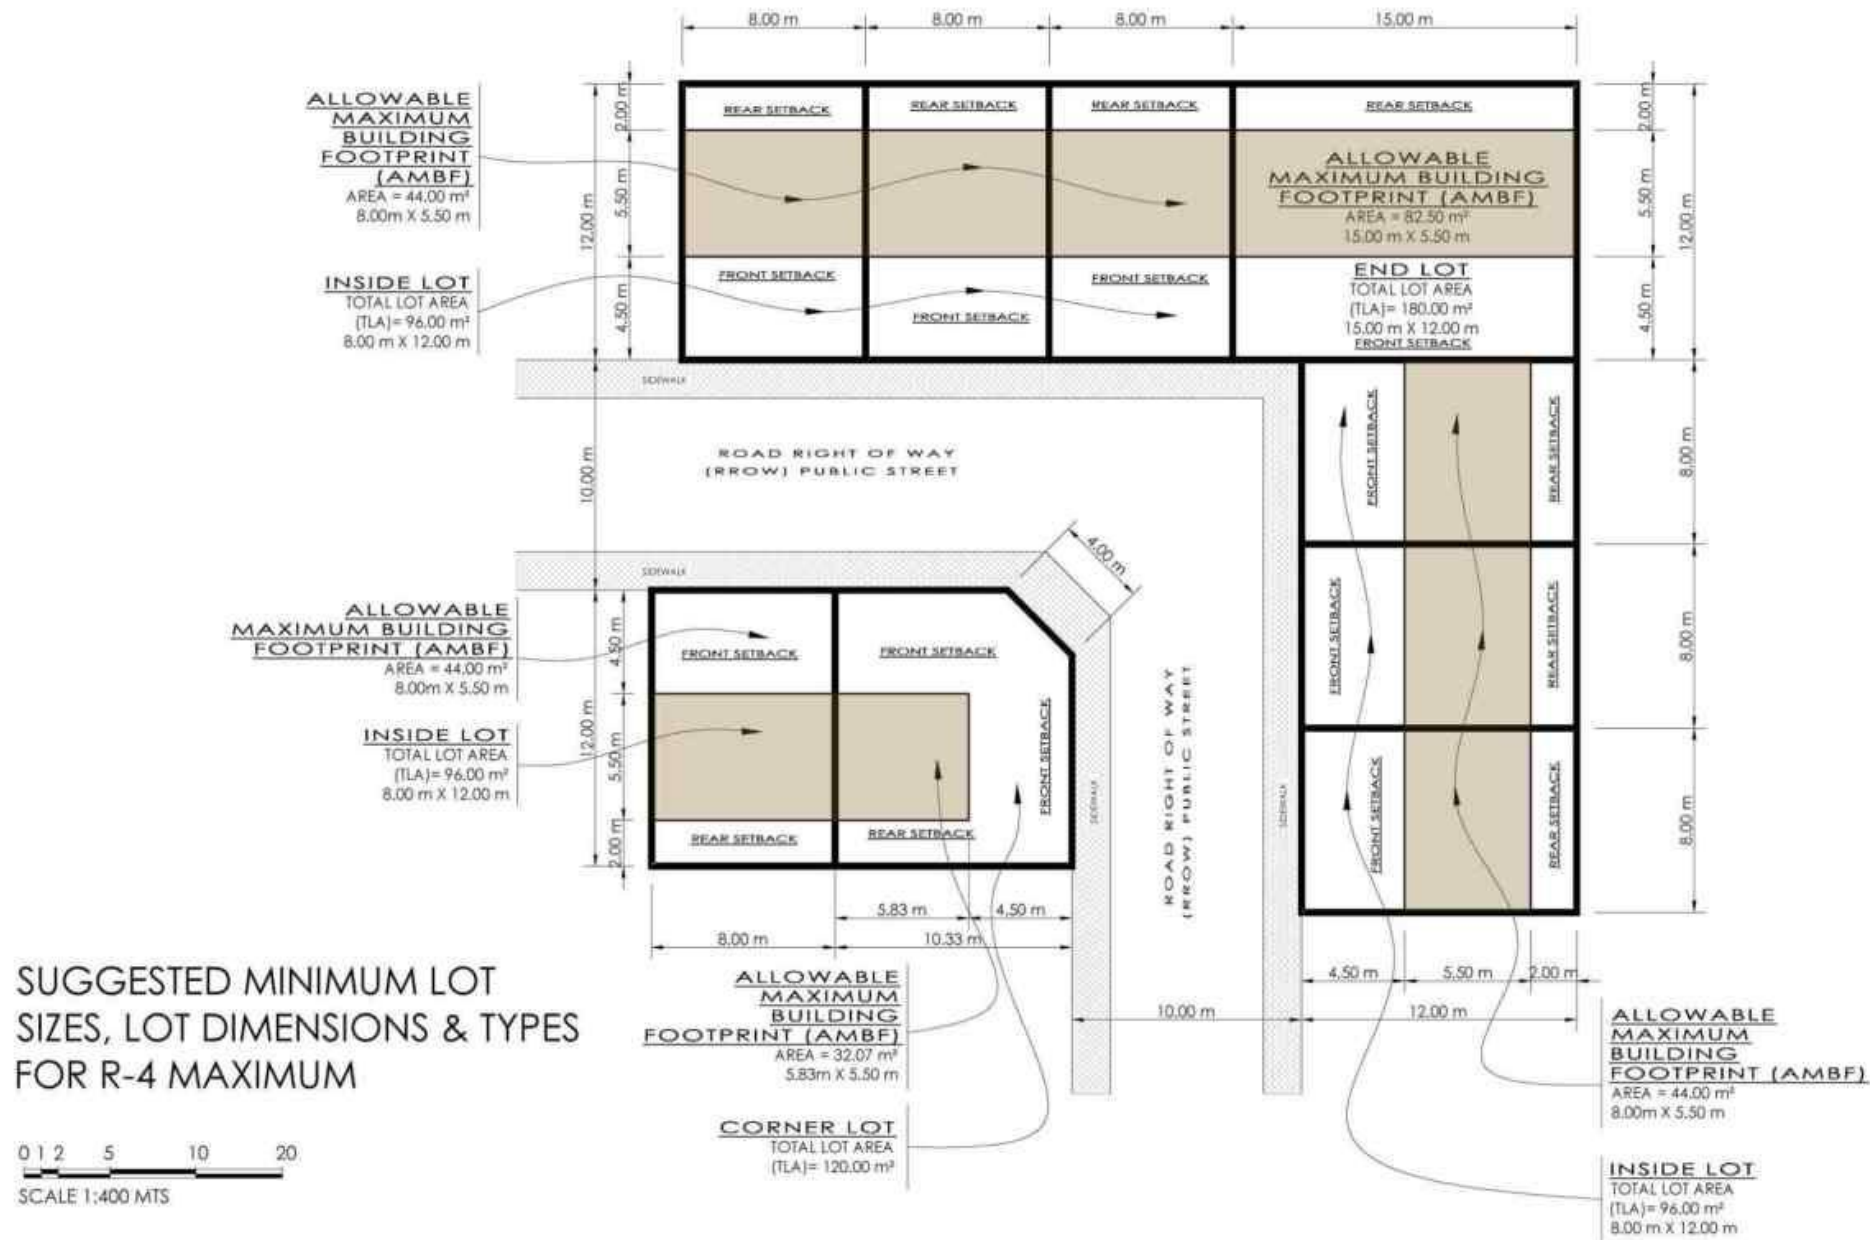

SUGGESTED MINIMUM LOT SIZES, LOT DIMENSIONS & TYPES FOR R-5 USE/OCCUPANCY

